


*natural element homes*

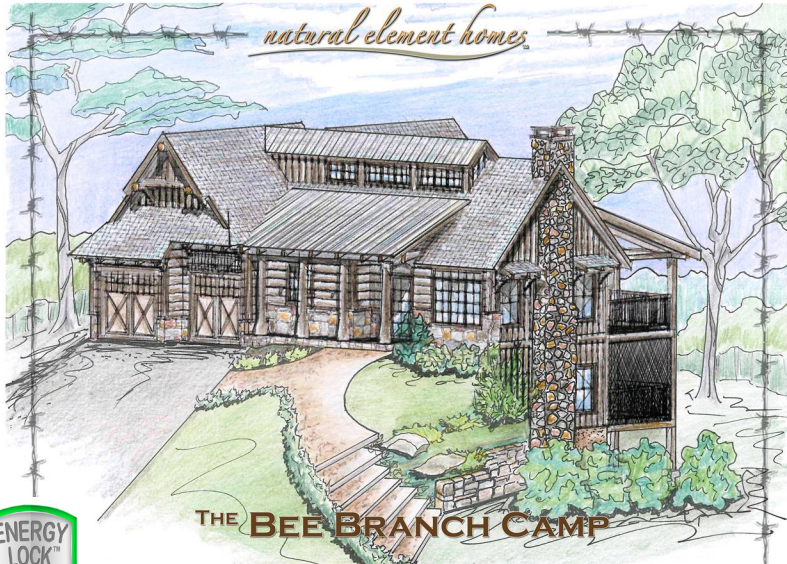


## THE BEE BRANCH CAMP

114 County Road 577 <> Englewood, Tennessee <> 1-866-618-6564 <> [www.NaturalElementHomes.com](http://www.NaturalElementHomes.com)





© 2011 Natural Element Homes, LLC

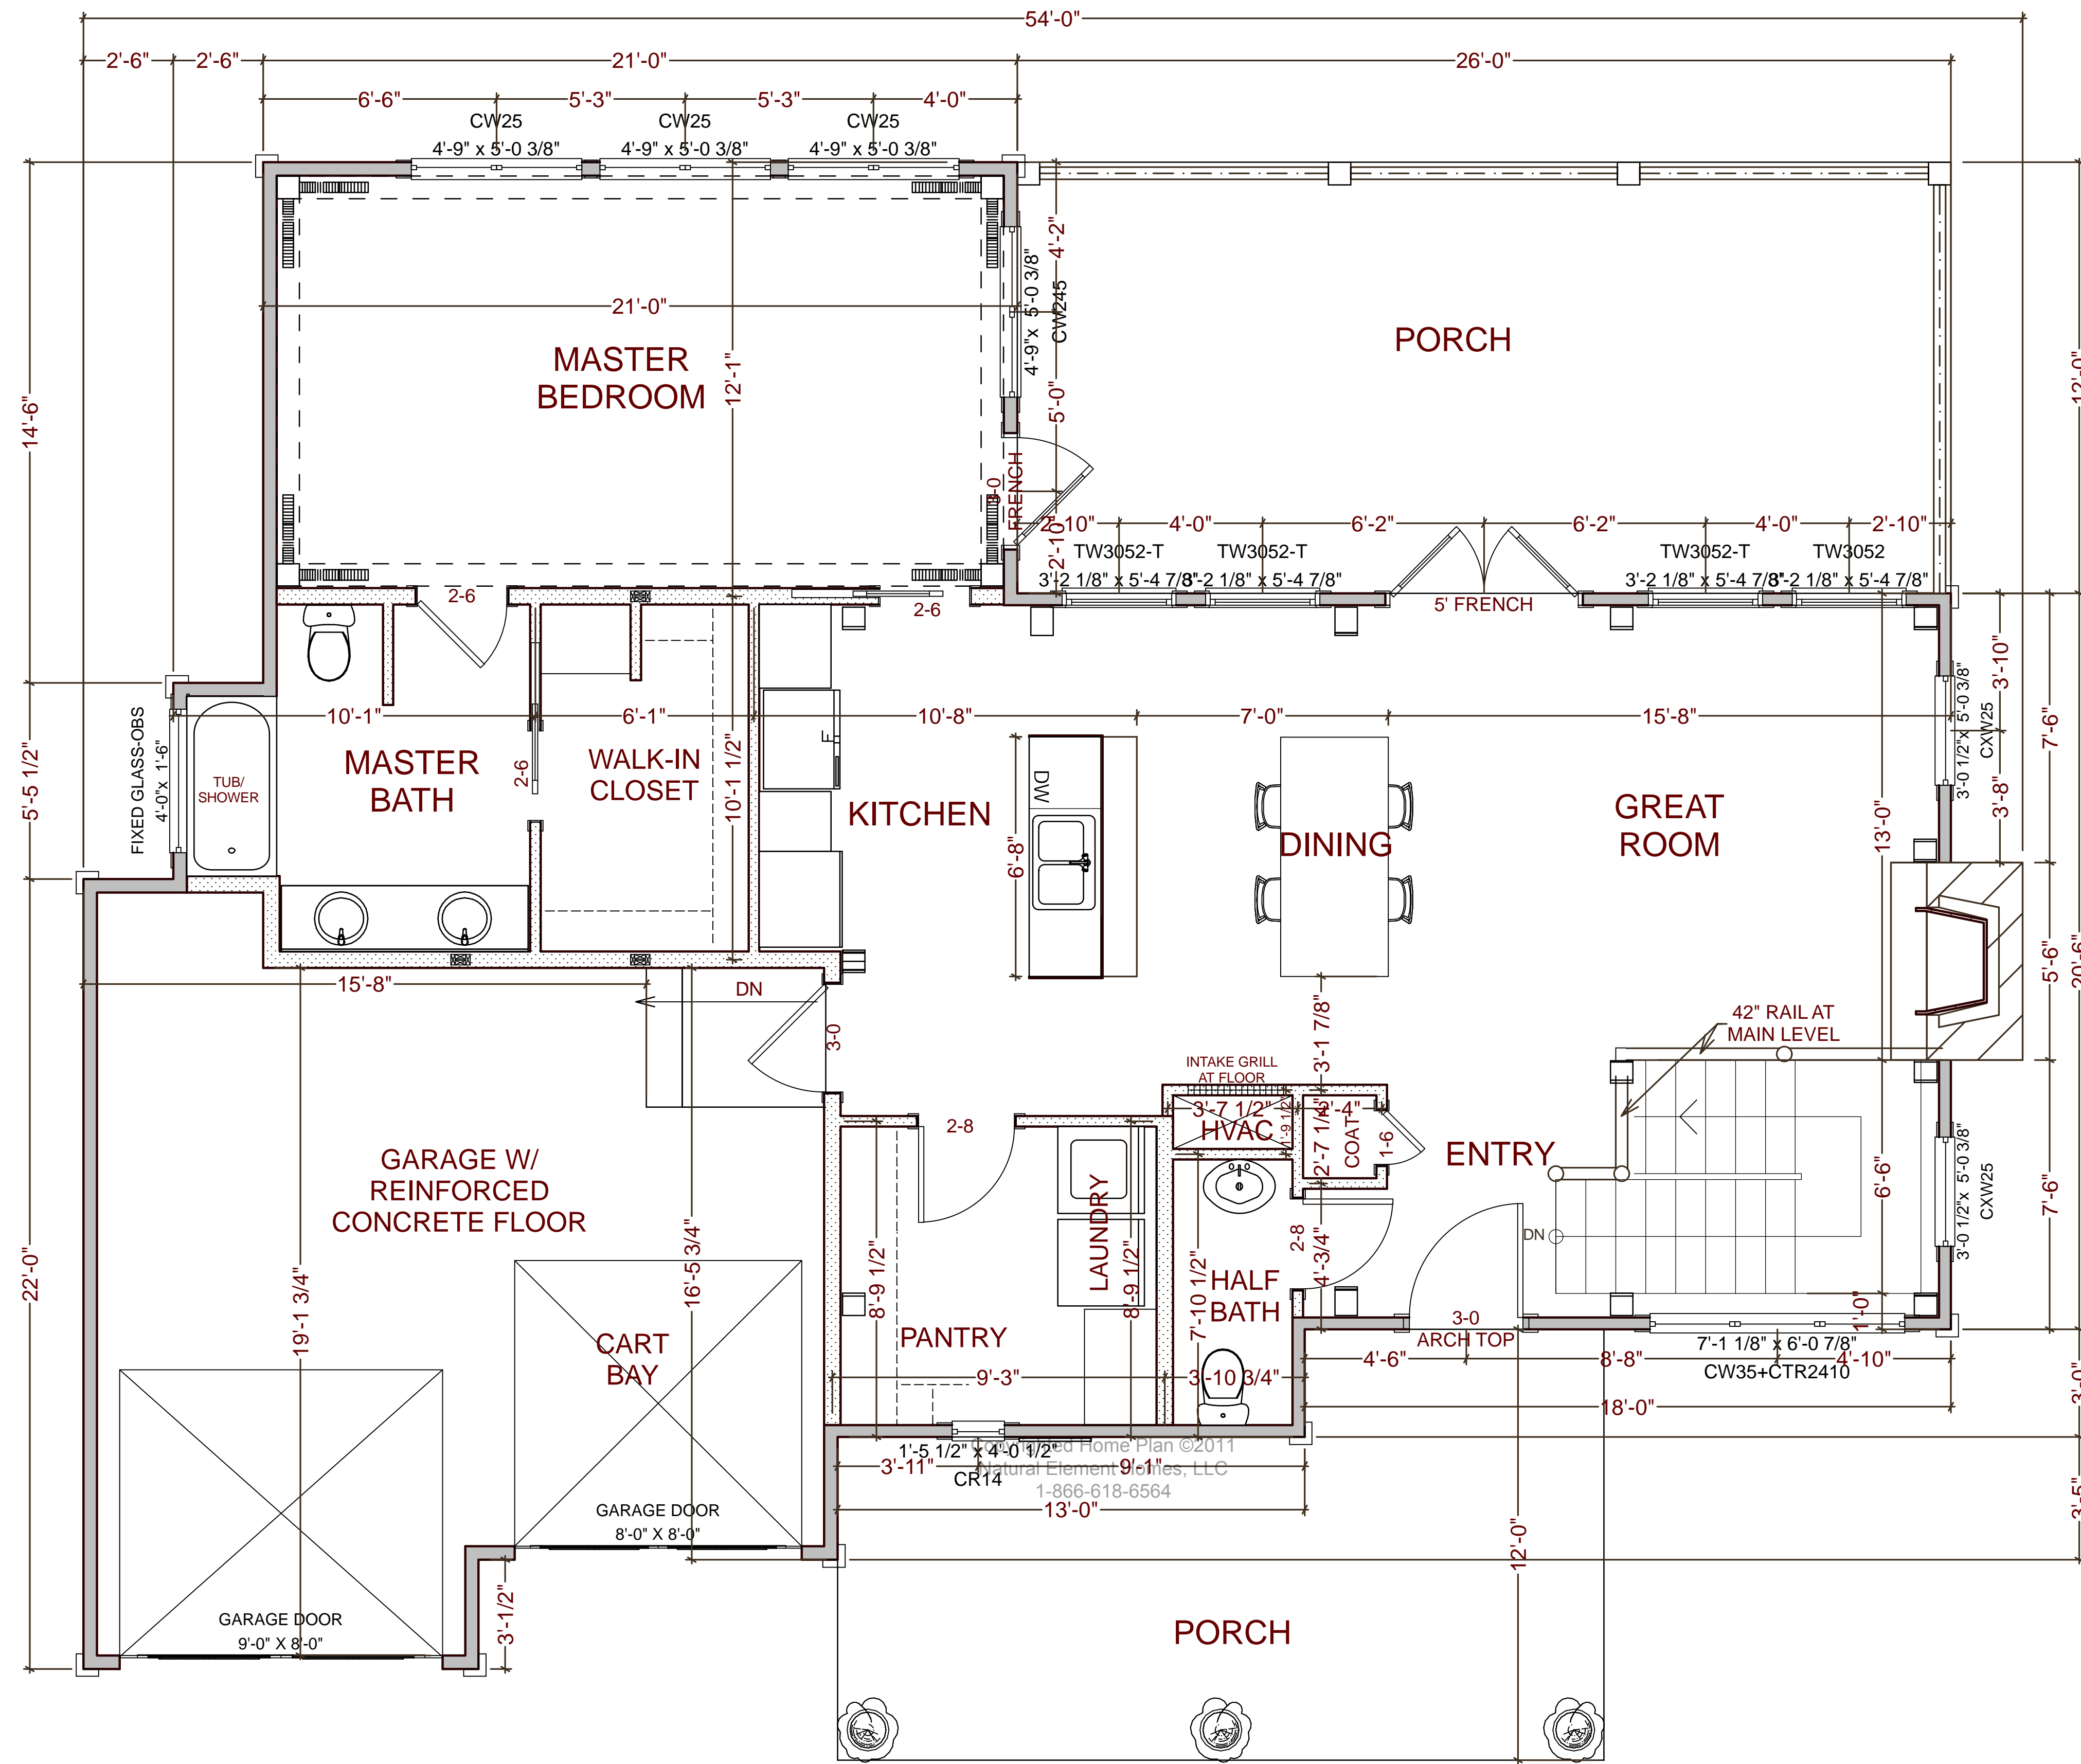

**MAIN FLOOR PLAN**

SQUARE FOOTAGE	
HEATED AREAS:	
FIRST FLOOR.....	1110
TERRACE LEVEL.....	1110
HEATED TOTAL.....	2220
UNHEATED AREAS:	
DECK/PORCH AREA.....	735
GARAGE.....	411
GARDEN ROOM/STORAGE.....	411

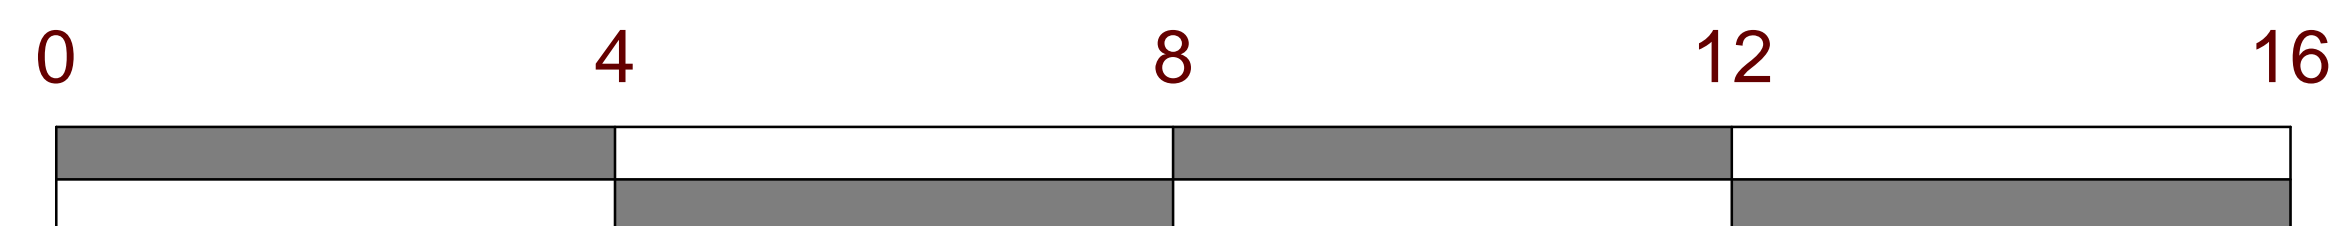

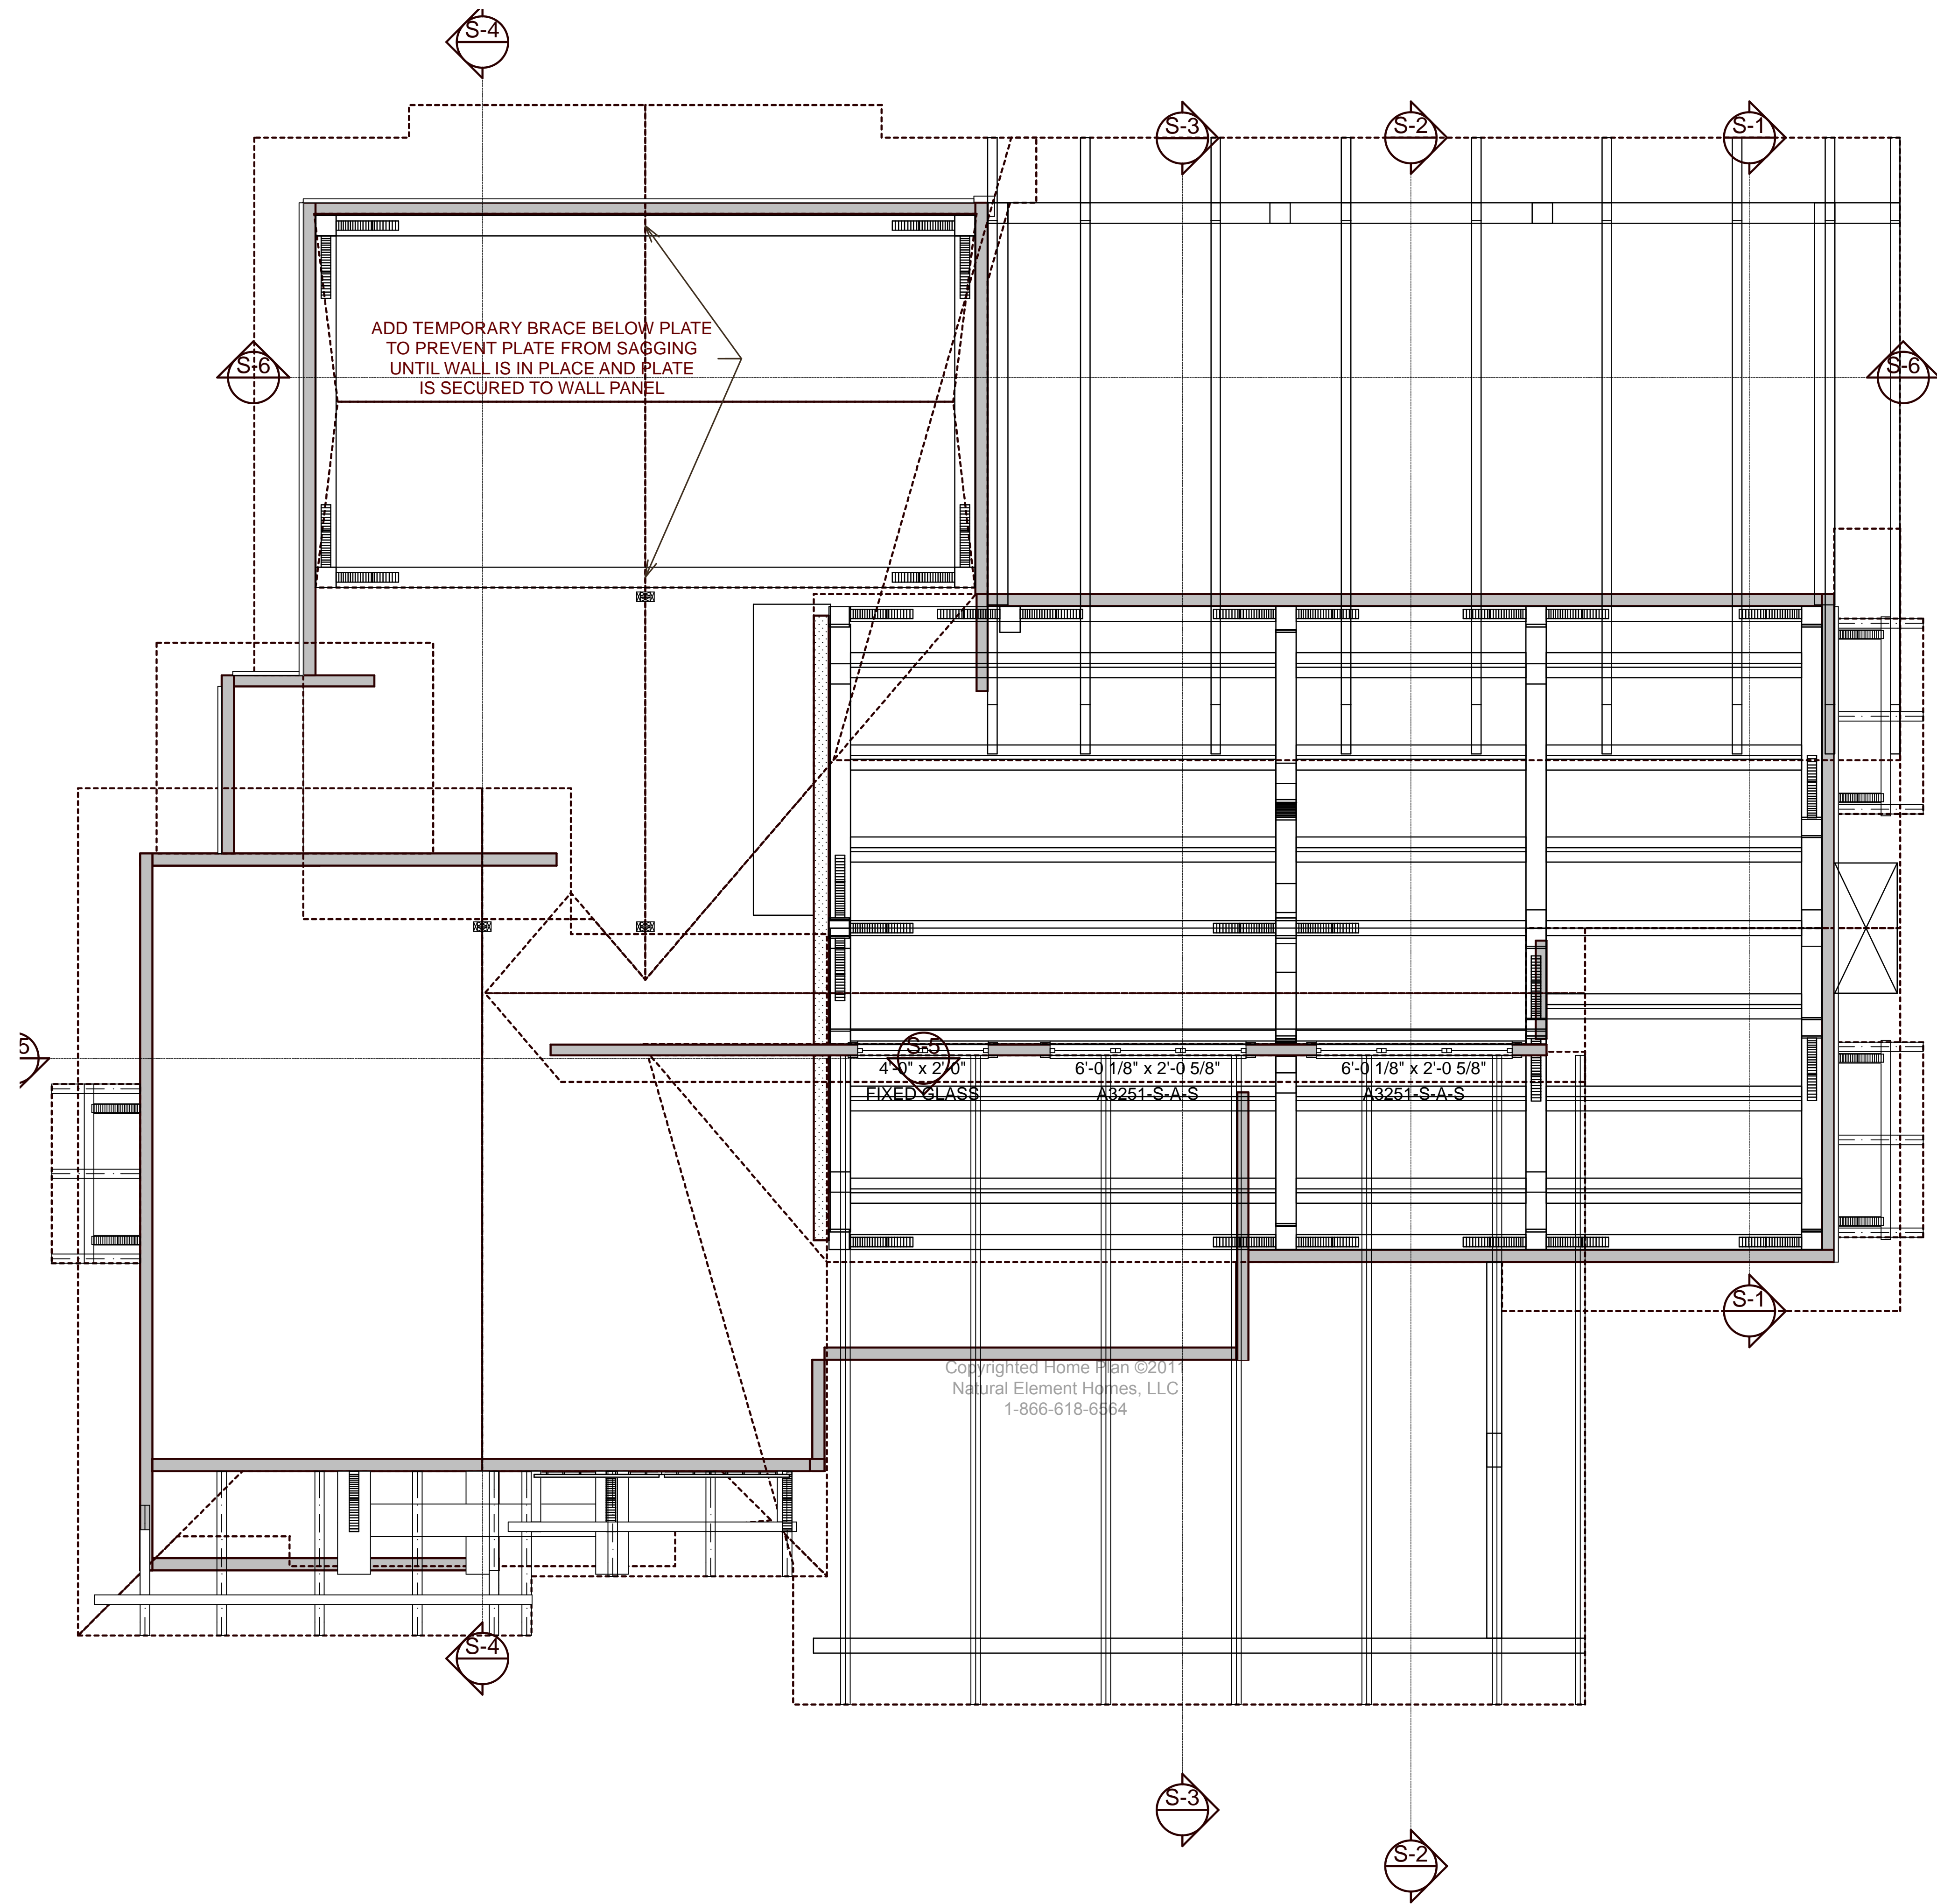


ADD TEMPORARY BRACE BELOW PLATE  
TO PREVENT PLATE FROM SAGGING  
UNTIL WALL IS IN PLACE AND PLATE  
IS SECURED TO WALL PANEL

4'-0" x 2'-0"  
FIXED GLASS  
A3251-S-A-S  
6'-0 1/8" x 2'-0 5/8"  
A3251-S-A-S  
6'-0 1/8" x 2'-0 5/8"  
A3251-S-A-S

Copyrighted Home Plan ©2011  
Natural Element Homes, LLC  
1-866-618-6664




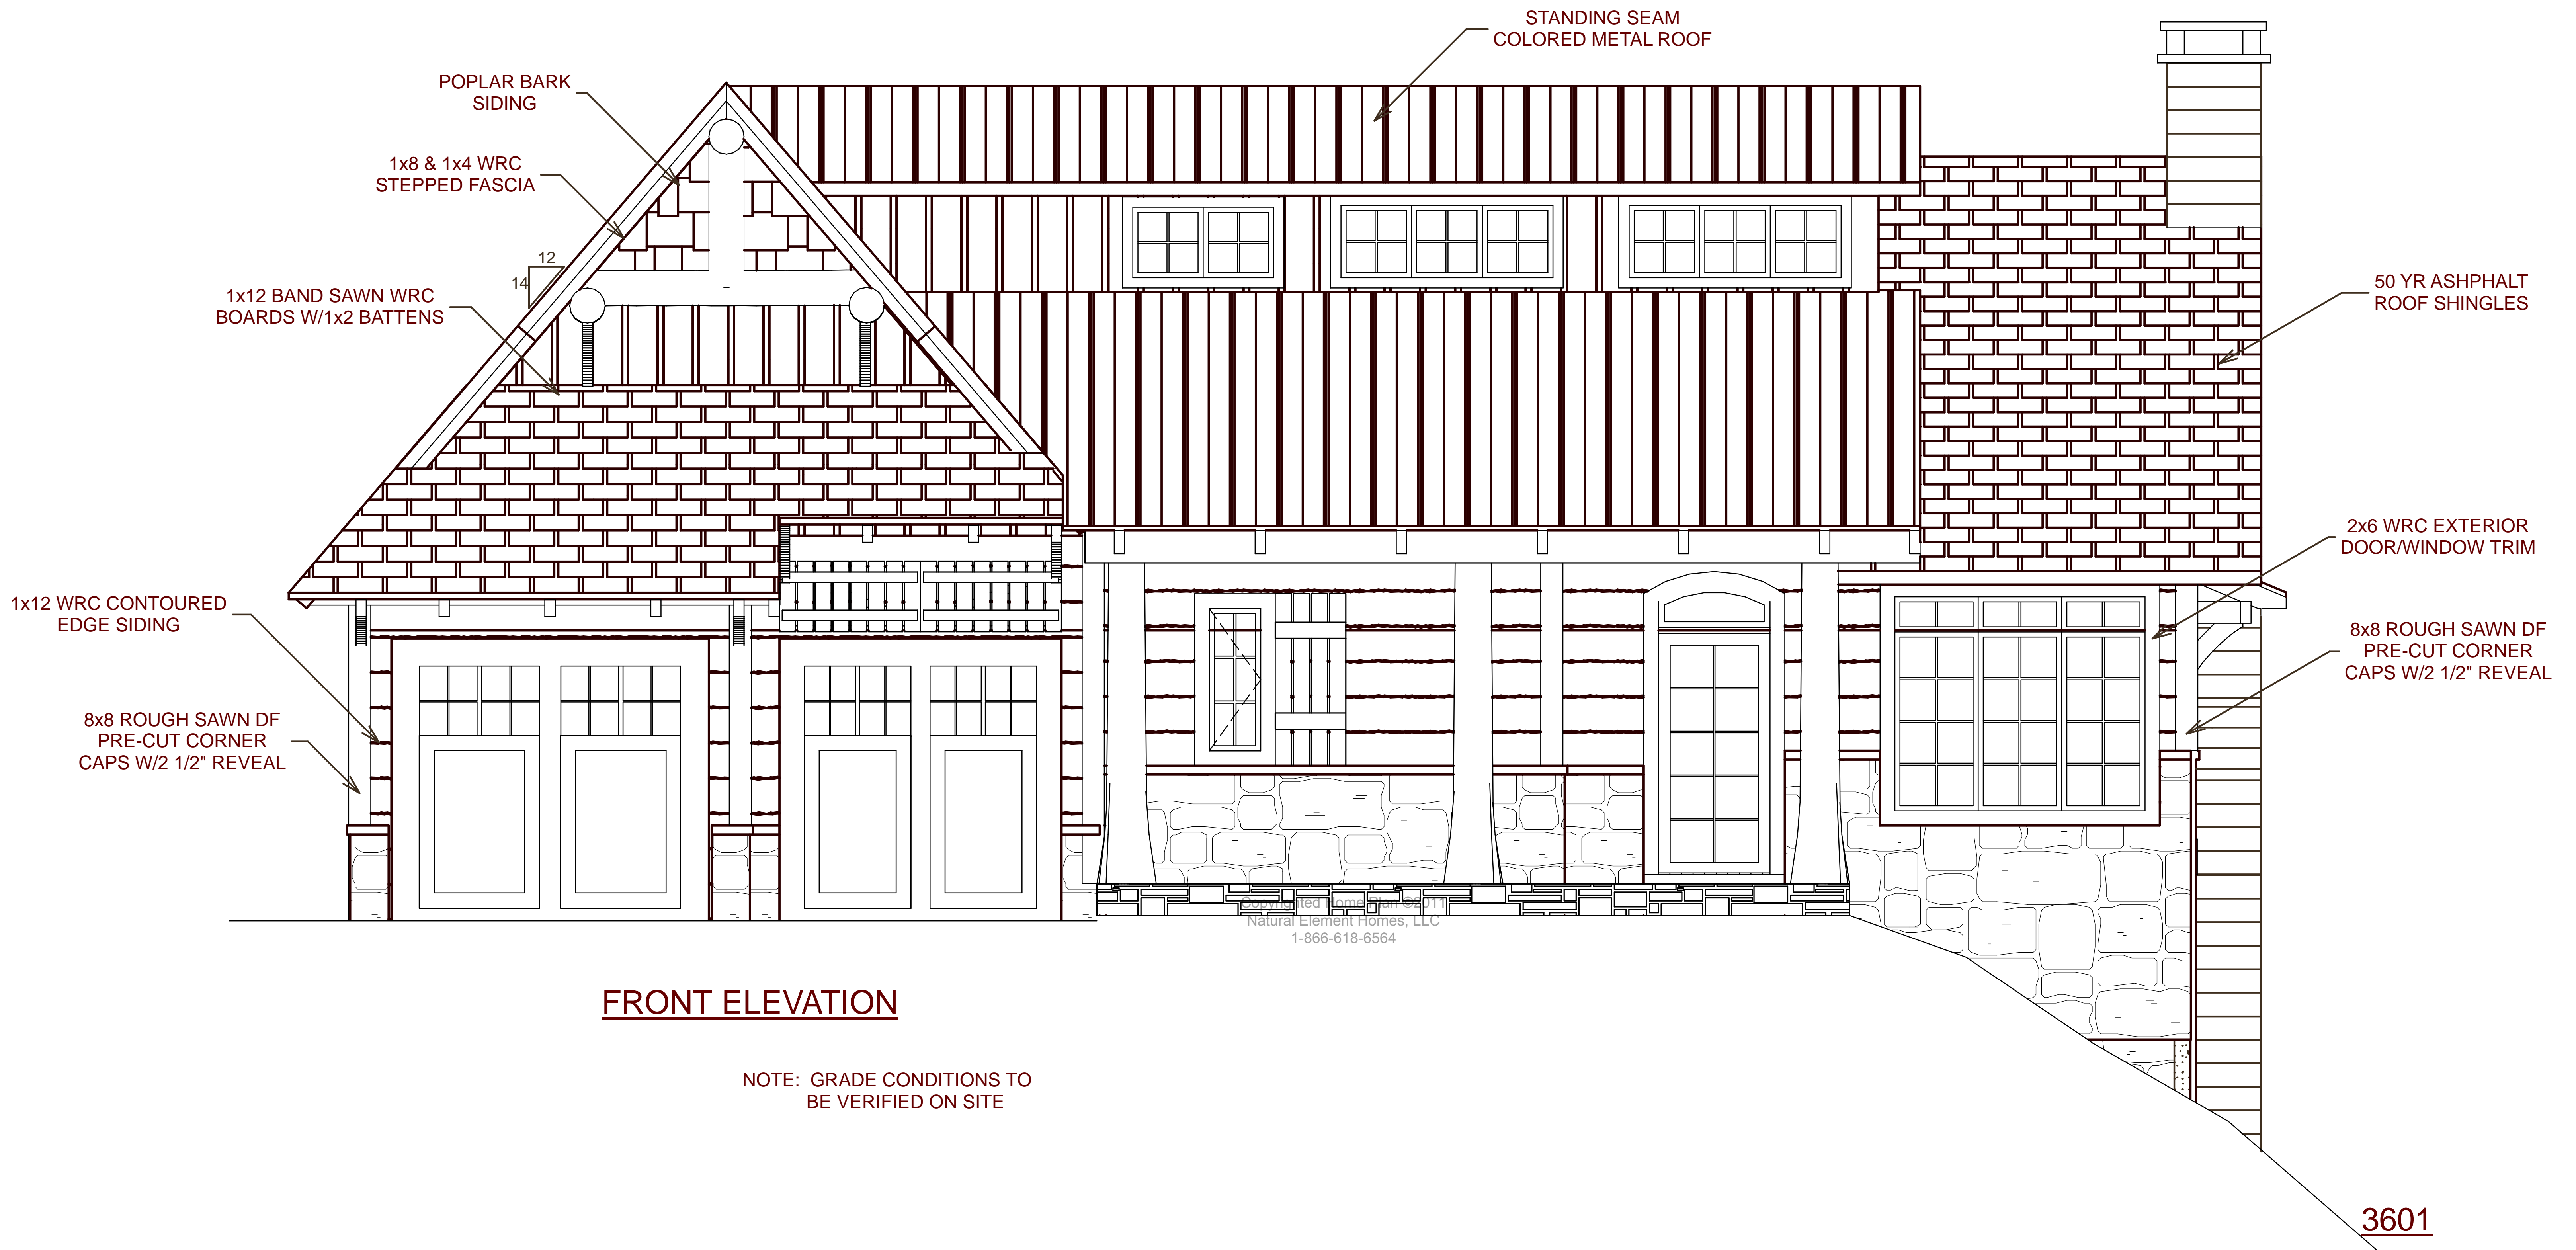

**FRONT ELEVATION**

NOTE: GRADE CONDITIONS TO BE VERIFIED ON SITE


Natural Element Homes, LLC  
1-866-618-6564

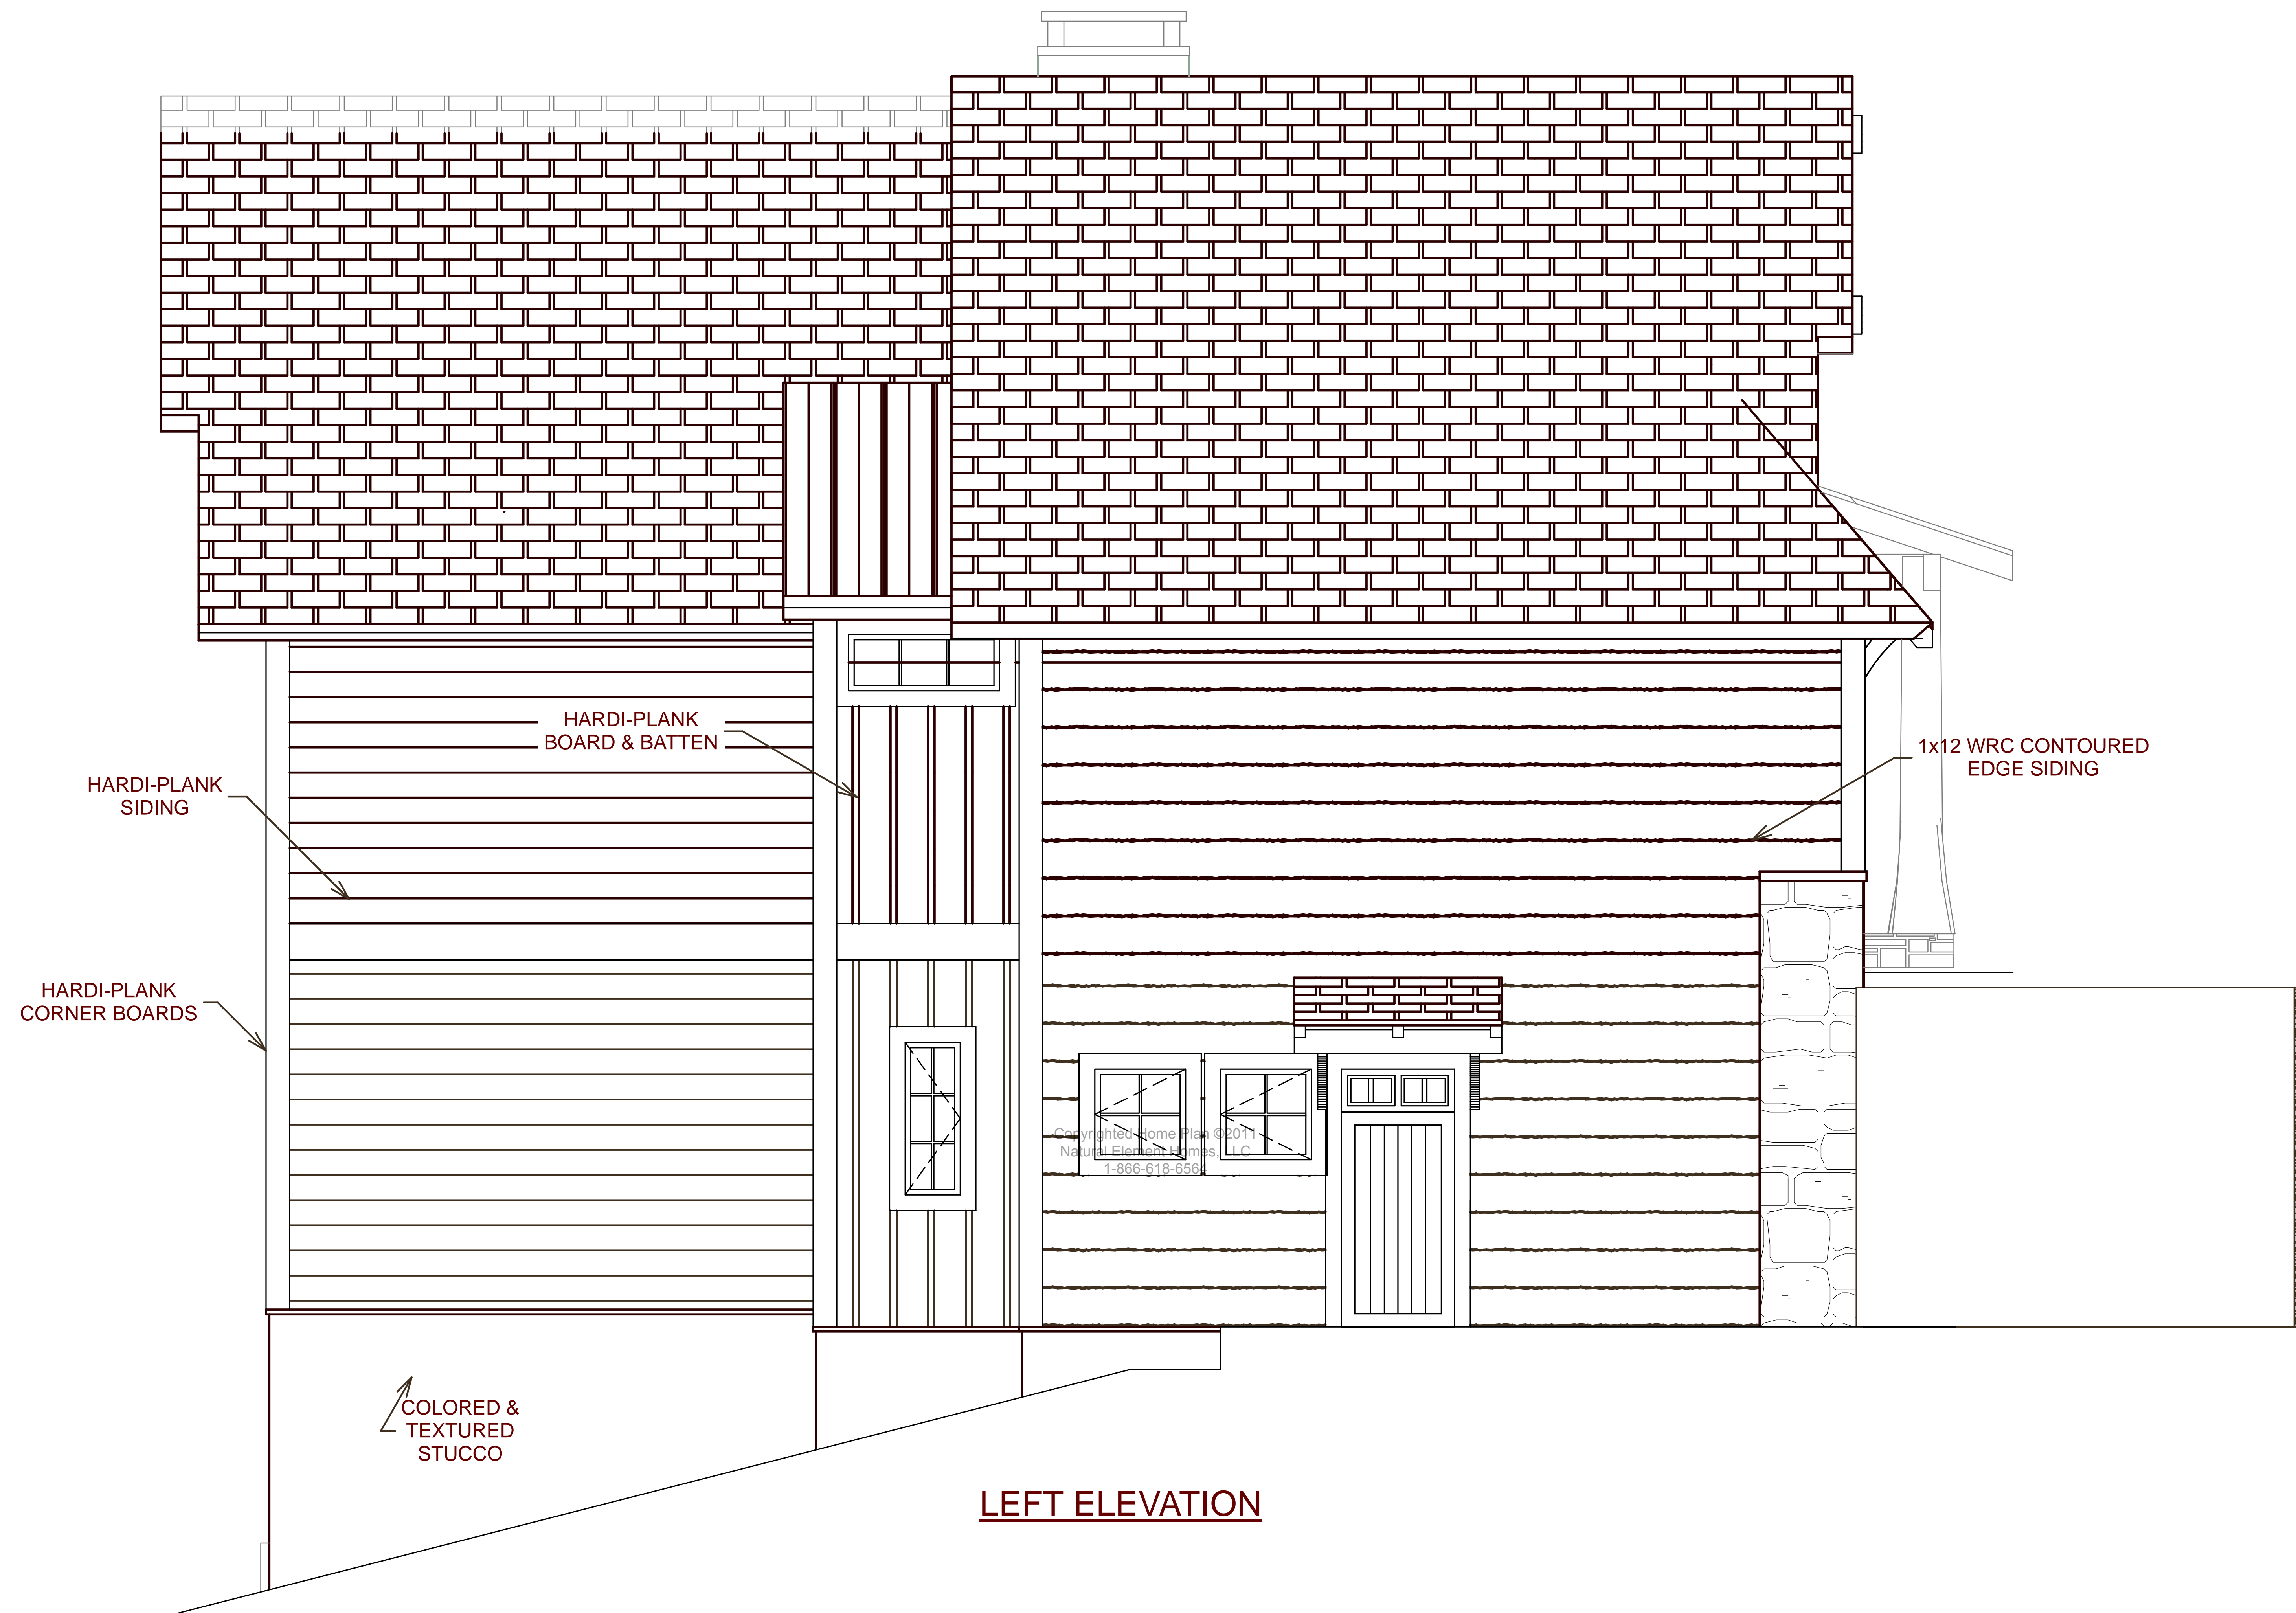

LEFT ELEVATION



**REAR ELEVATION**

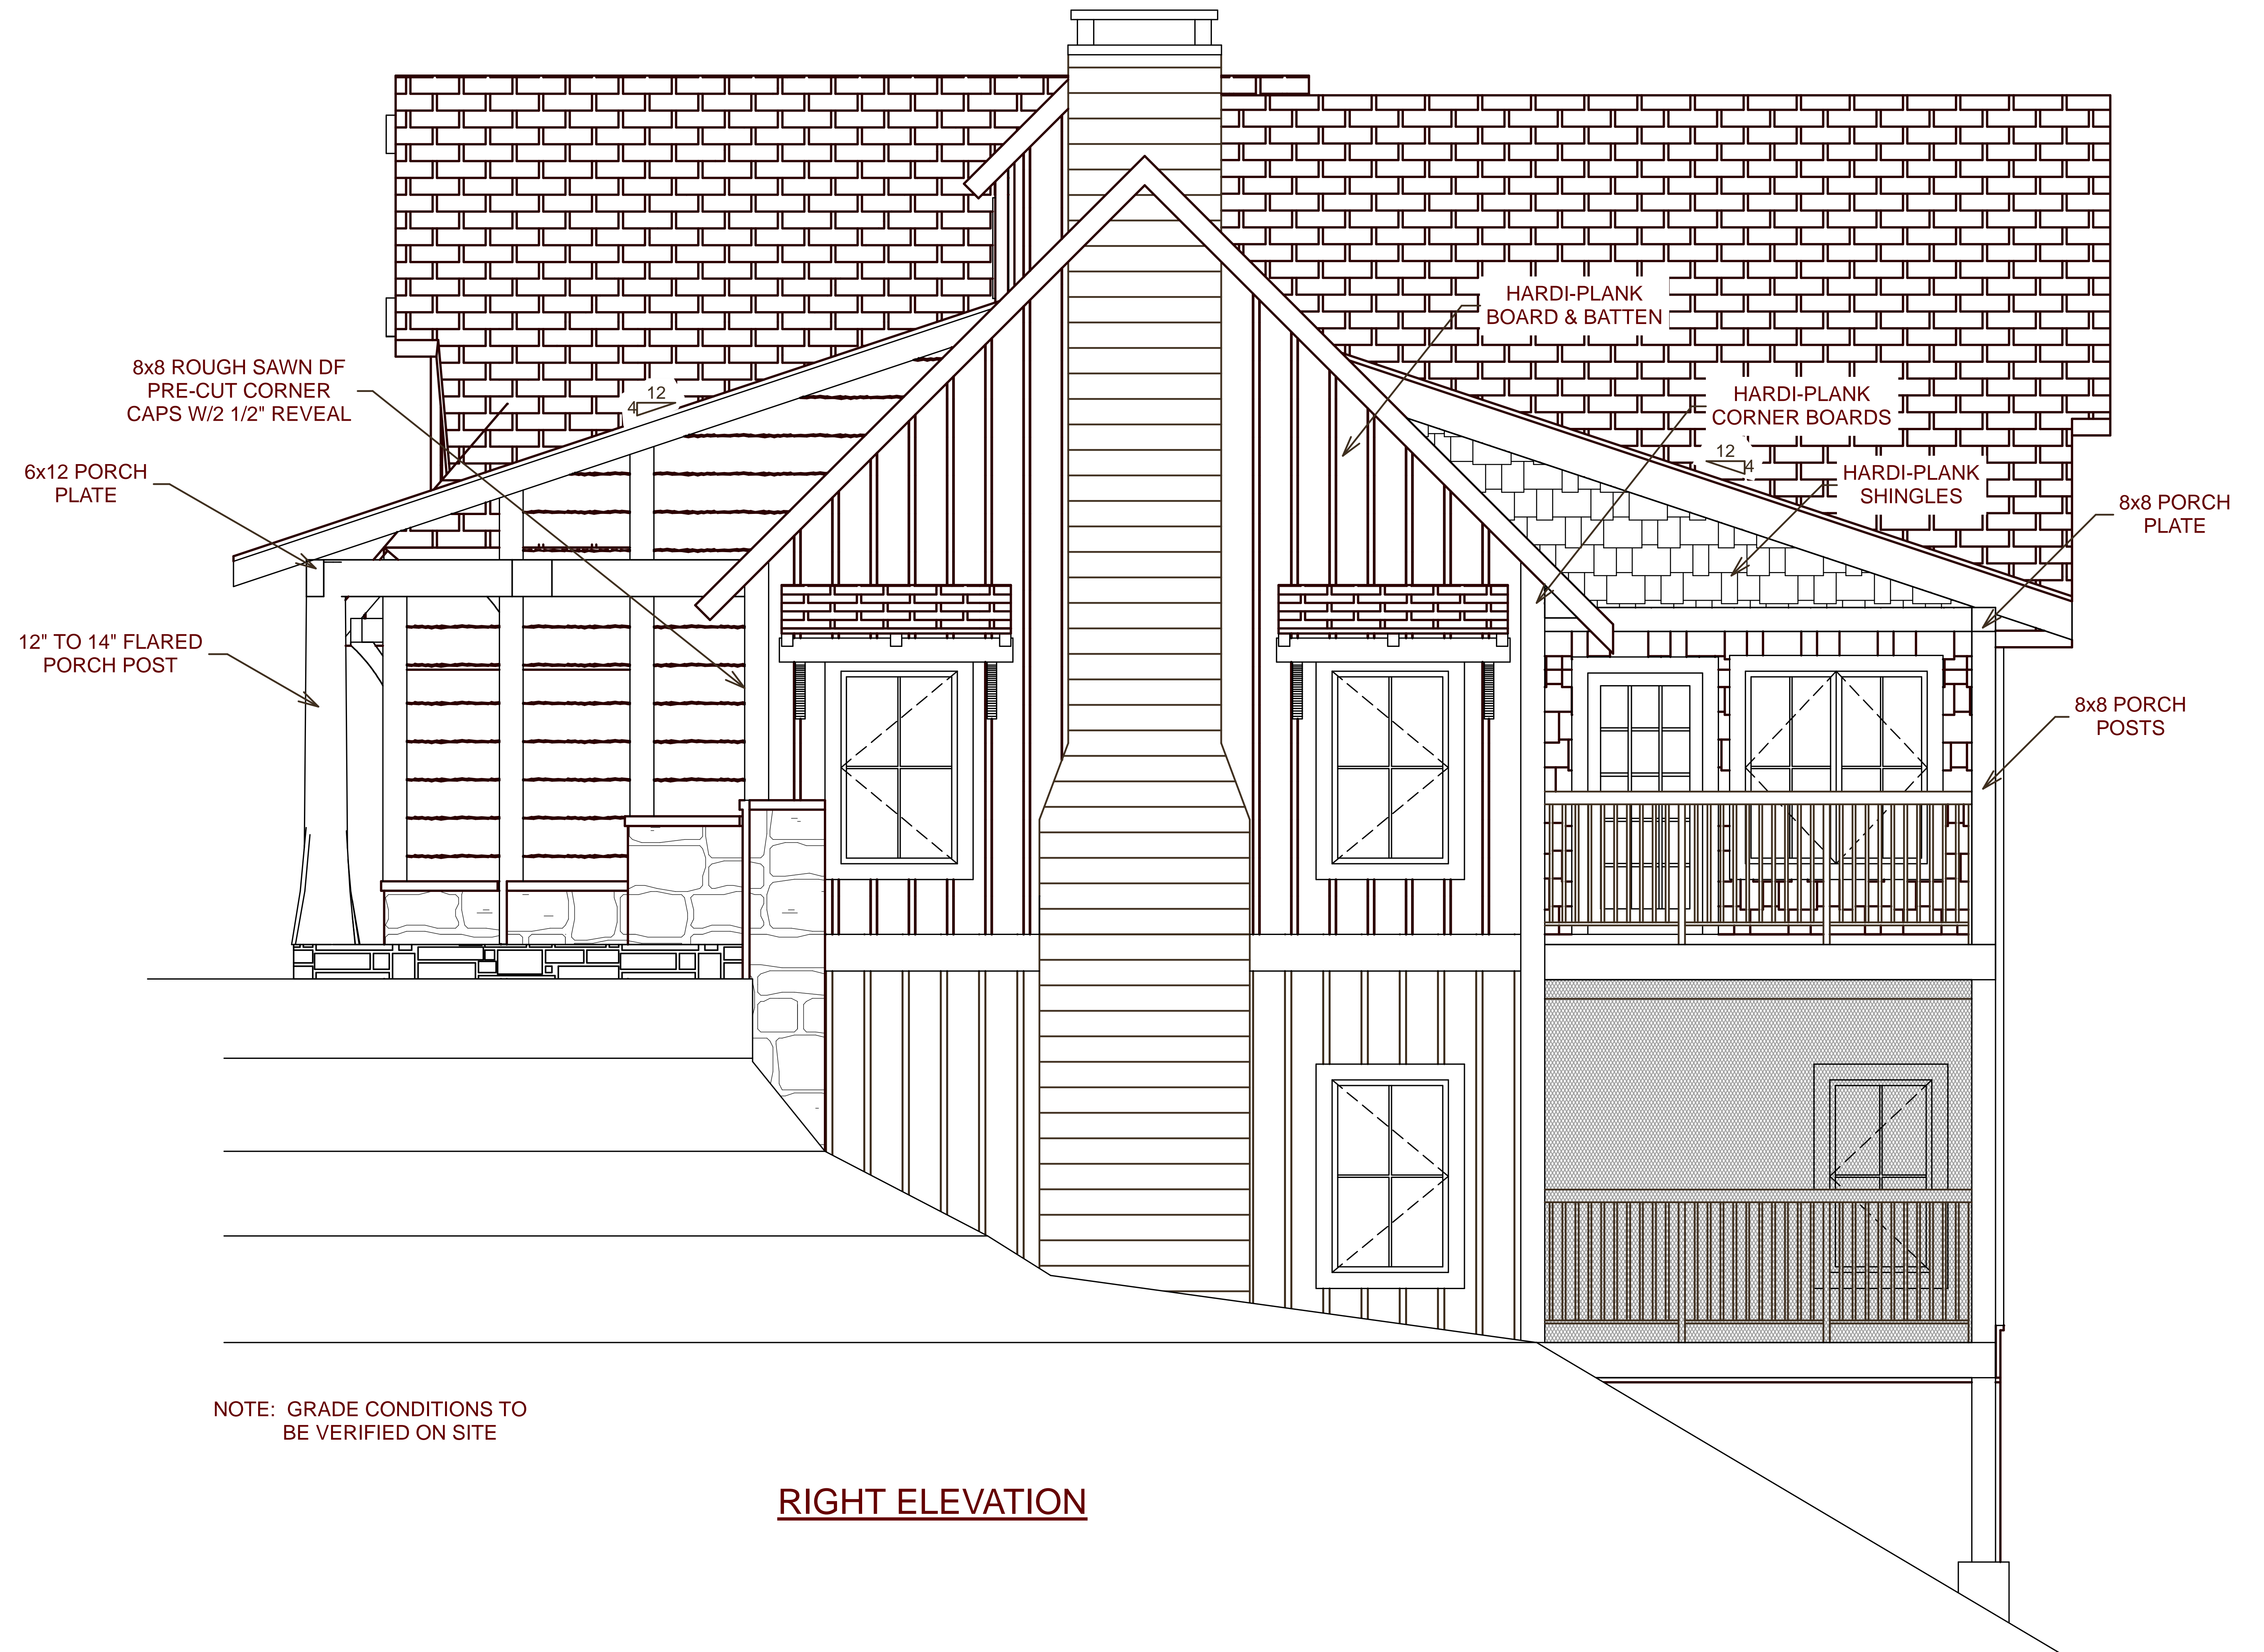

**RIGHT ELEVATION**