

natural element homes




THE HORNET HOLLOW CAMP

114 County Road 577 <> Englewood, Tennessee <> 1-866-618-6564 <> www.NaturalElementHomes.com



© 2011 Natural Element Homes, LLC

Preliminary Plans Only

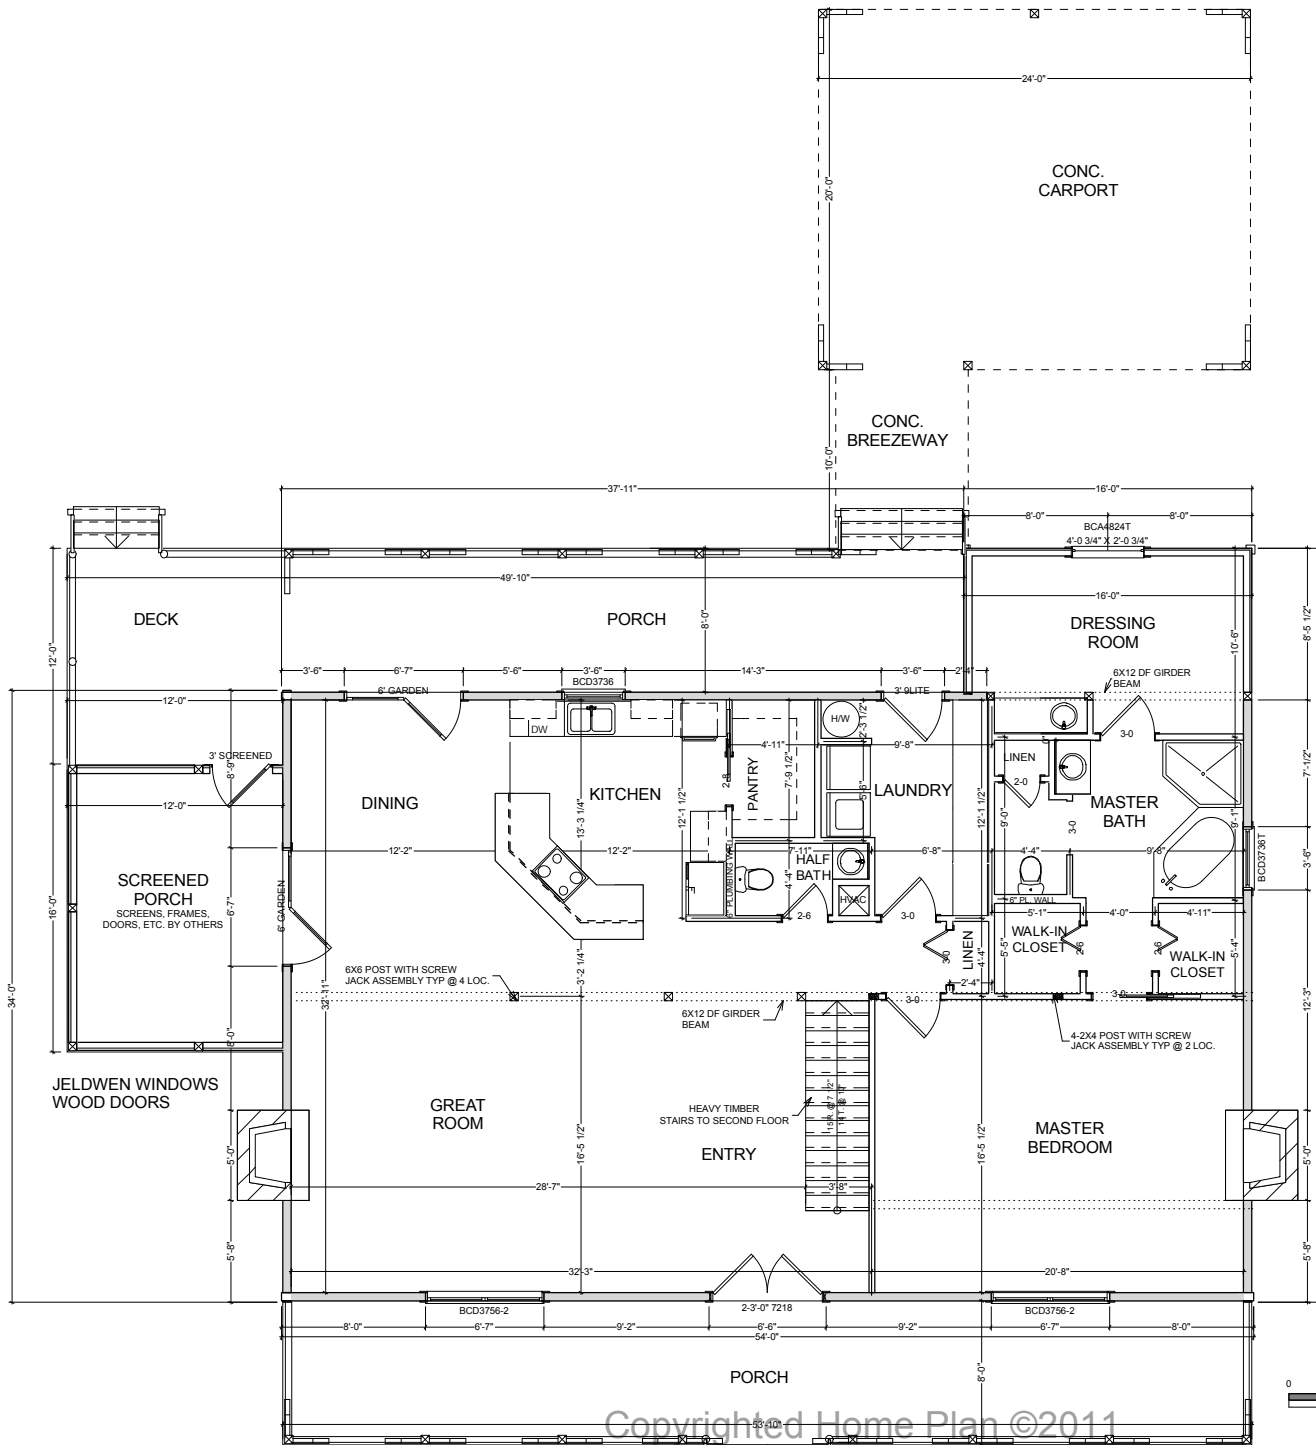

| SQUARE FOOTAGE | |
|----------------------|------|
| HEATED AREAS: | |
| FIRST FLOOR..... | 1934 |
| SECOND FLOOR..... | 1260 |
| HEATED TOTAL..... | 3194 |
| UNHEATED AREAS: | |
| DECK/PORCH AREA..... | 1070 |

CAUTION MUST BE EXERCISED
 IN MAKING ANY CHANGES IN THIS PLAN. MINOR
 CHANGES IN ONE AREA OF THE HOUSE COULD
 LEAD TO MAJOR PROBLEMS IN ANOTHER AREA.



Copyrighted Home Plan ©2011
 Natural Element Homes, LLC
 1-800-518-6564

MAIN FLOOR PLAN

Preliminary Plans Only

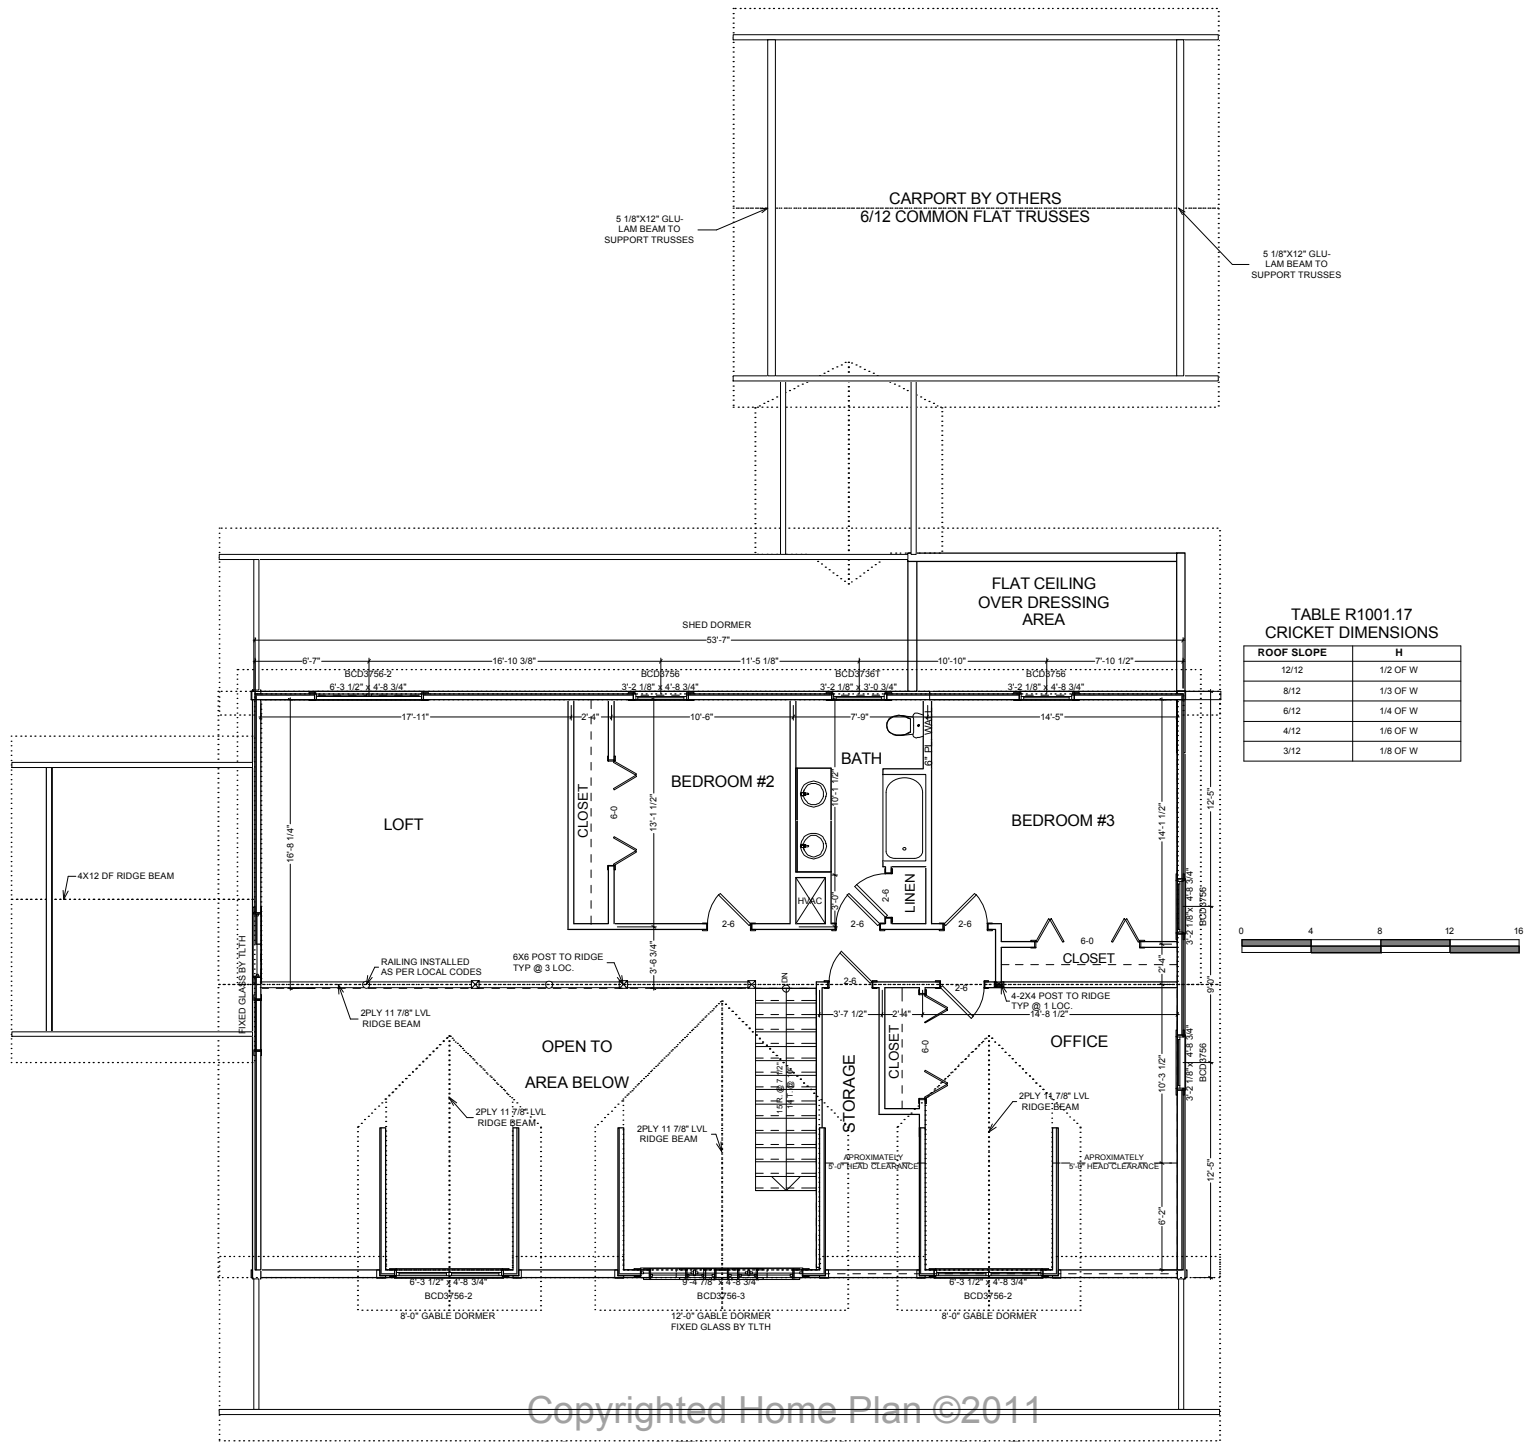



TABLE R1001.17
CRICKET DIMENSIONS

| ROOF SLOPE | H |
|------------|----------|
| 12/12 | 1/2 OF W |
| 8/12 | 1/3 OF W |
| 6/12 | 1/4 OF W |
| 4/12 | 1/6 OF W |
| 3/12 | 1/8 OF W |




Copyrighted Home Plan ©2011
Natural Home Plans, LLC
SECOND FLOOR PLAN


1-866-618-6564

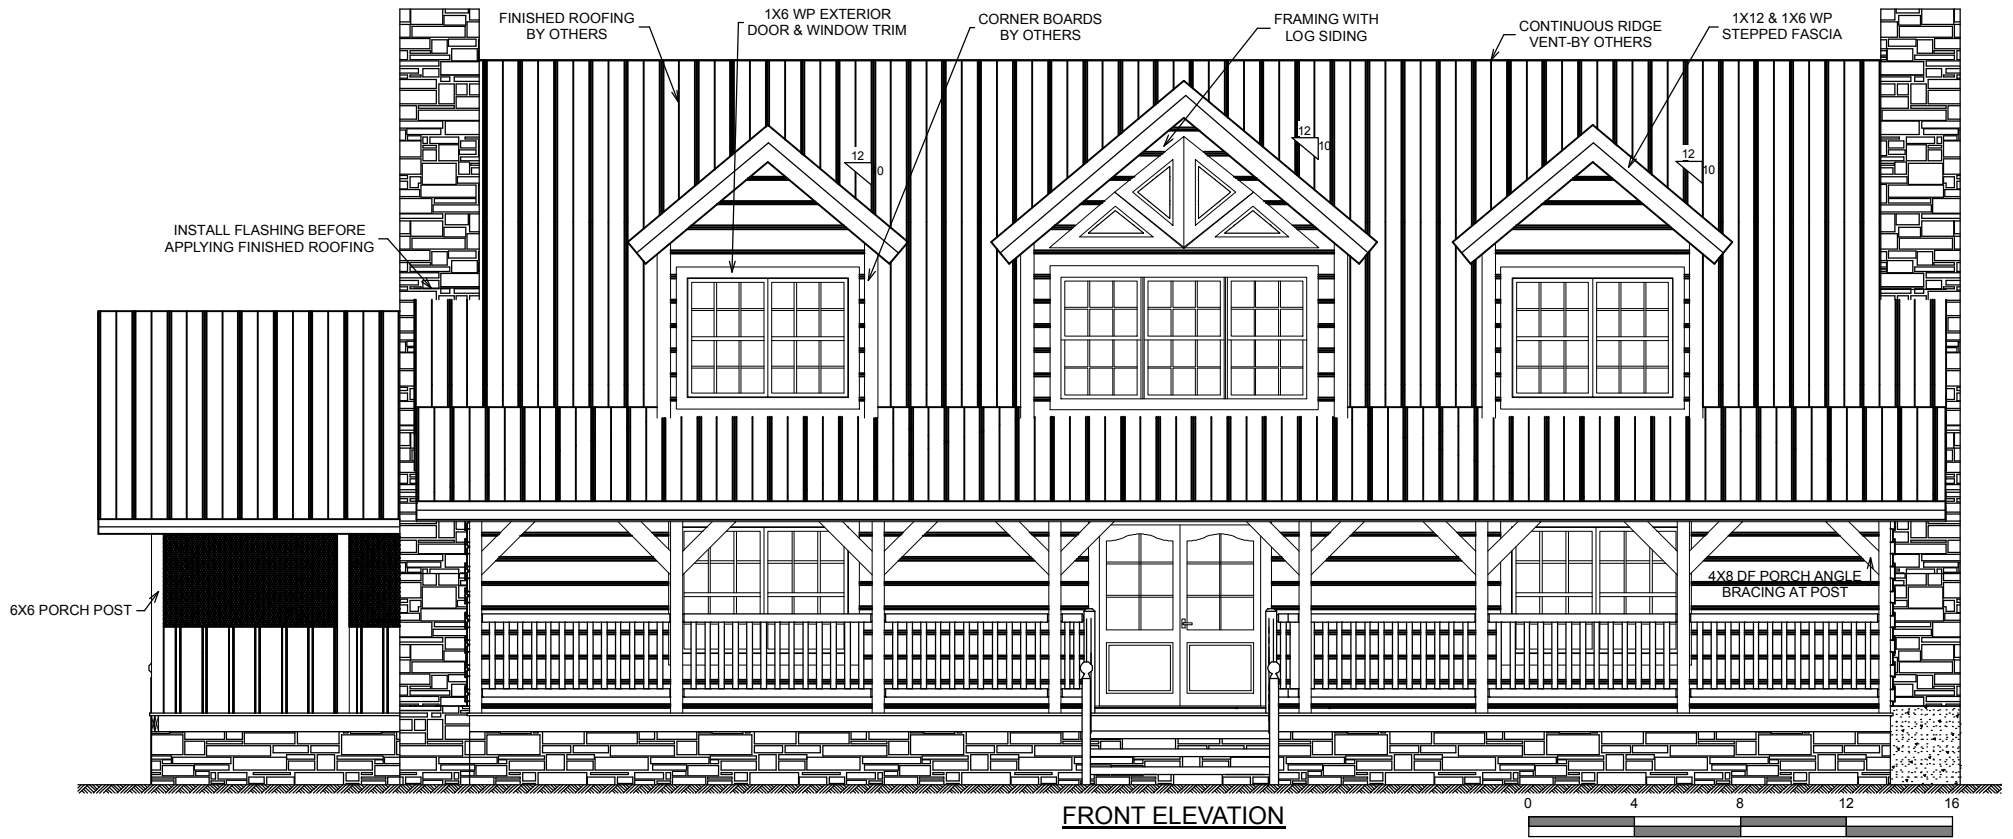

Copyrighted Home Plan ©2011
Natural Element Homes, LLC
1-866-618-6564

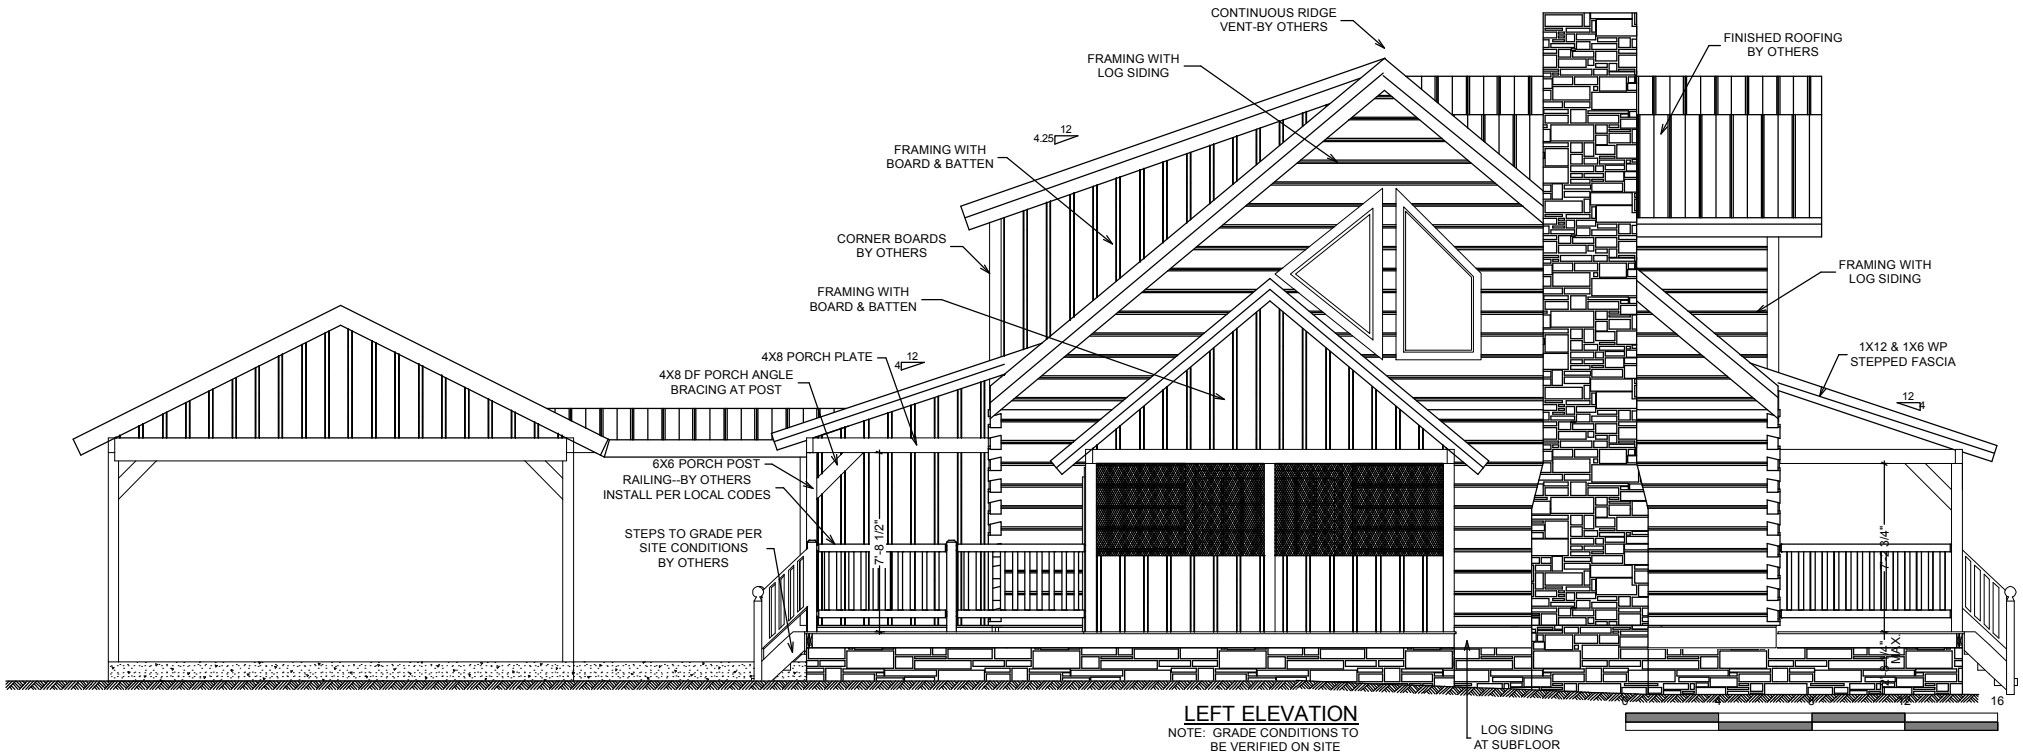

Copyrighted Home Plan ©2011
Natural Element Homes, LLC
1-866-618-6564

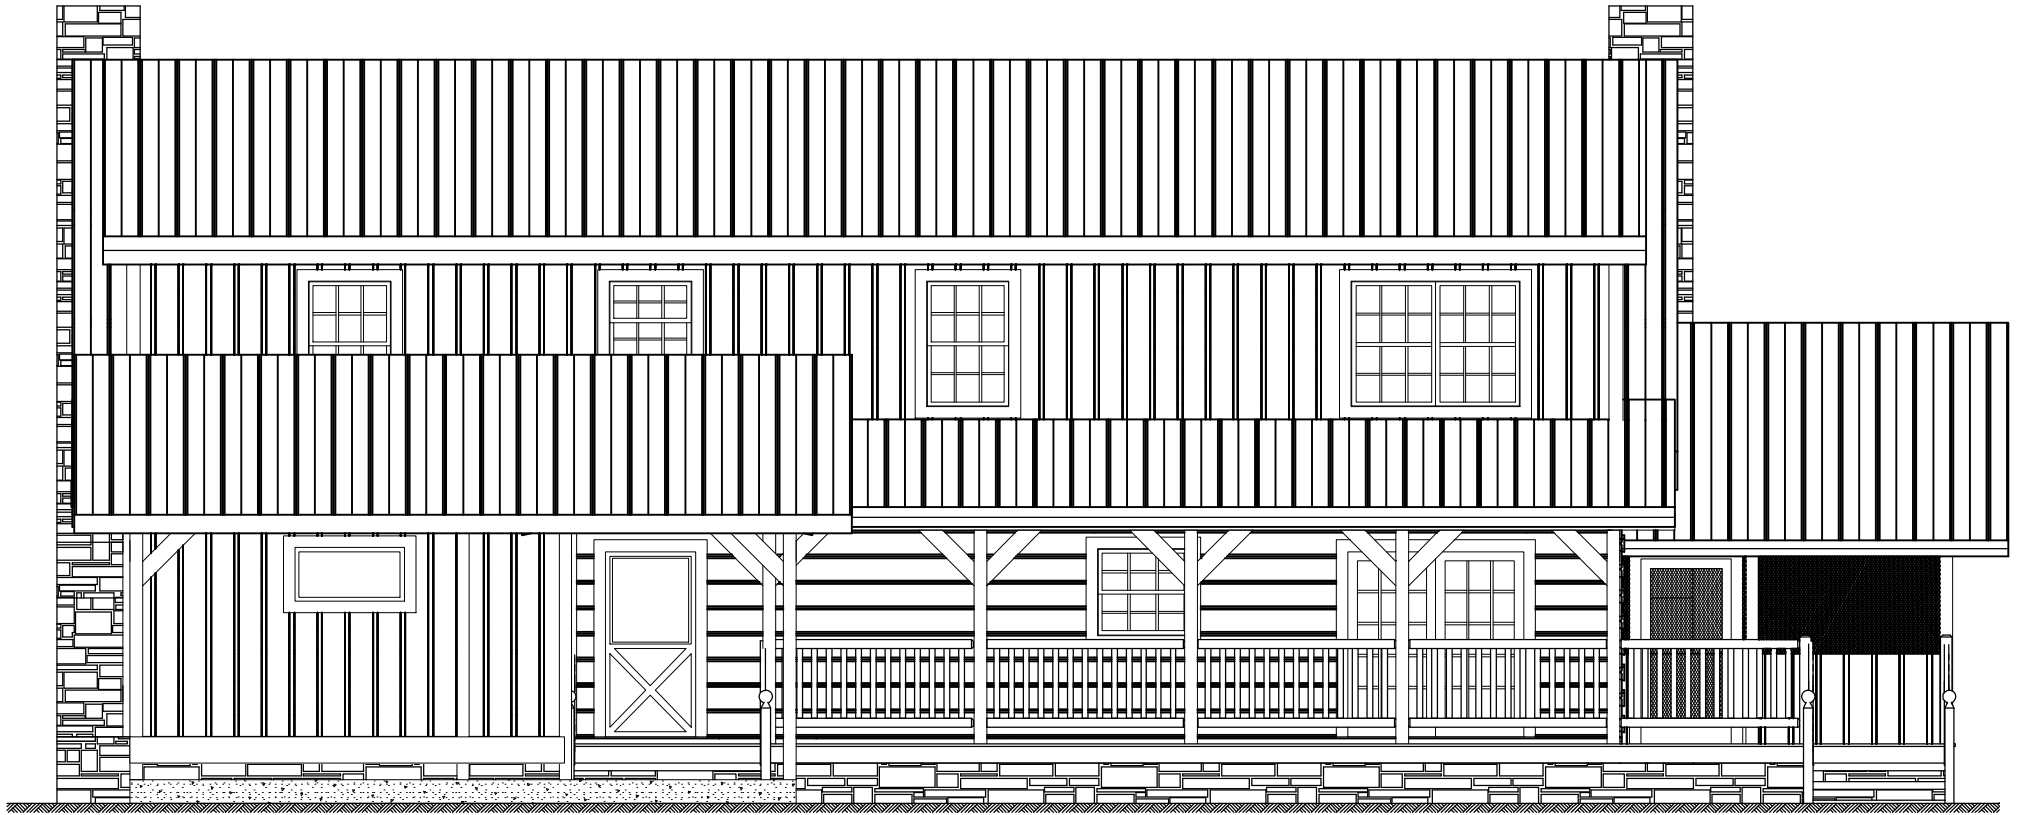

REAR ELEVATION

Copyrighted Home Plan ©2011
Natural Element Homes, LLC
1-866-618-6564

Approved By: _____

Date: _____

